

REFERENCE NOTES SCHEDULE

SYMBOL	DESCRIPTION	DETAIL
C-100	CONTAINER PLANTS	1L-100
C-101	TRASH AND RECYCLING RECEPTACLE	2L-100
C-102	BIKE RACK	3L-100
C-103	DINING TABLES AND CHAIRS	4L-100
C-104	BENCH WITH BACK	5L-100
C-105	ADROMOBIL CHAIR	6L-100
C-106	LOUNGE SEAT	7L-100
C-107	MOVABLE DINING CHAIR	8L-100
C-108	MOVABLE DINING TABLE	9L-100
C-109	PLAY FEATURES	1L-101
C-110	USPS MAILBOX UNIT	1L-102
C-111	OUTDOOR BREEZELOCKER	2L-102
C-112	PAVING AND CURB	DETAIL
C-113	PAVING TYPE 1	1L-103
C-114	PAVING TYPE 2	2L-103
C-115	PAVING TYPE 3	3L-103
C-116	PAVING TYPE 4	4L-103
C-117	LANDSCAPE CURB	5L-103
C-118	FLUSH CURB	6L-103
C-119	RAILING AND FENCE	DETAIL
C-120	STANDARD PEDESTRIAN STAIR HANDRAIL	N/A
C-121	SOILS	DETAIL
C-122	LAWN OR ARTIFICIAL TURF (TO BE DETERMINED)	N/A
C-123	BIORETENTION	PER CIVIL ENGINEER'S DRAWINGS
C-124	PLANT BED	N/A
C-125	WALLS AND STAIRS	DETAIL
C-126	RETAINING WALL	2L-104
C-127	SITE WALL TYPE 1 - BOULDER SCRAMBLE OR SIMILAR	1L-104
C-128	SEAT BLOCK STAIRS OR SIMILAR	1L-104
C-129	SCREEN WALL	N/A
C-130	STANDARD STAIRS	N/A
C-131	PLAYGROUND STAIRS	3L-104

NOTES:

- THIS IS A SITE PLAN SUBMISSION. NOT CONSTRUCTION DOCUMENTATION. FINAL MATERIAL SELECTIONS ARE TO BE DETERMINED.
- SEE CIVIL ENGINEER'S DRAWINGS FOR GRADING AND WALL INFORMATION. CONSTRUCTION SHALL BE IN ACCORDANCE WITH THE CITY OF BETHESDA'S STANDARD SPECIFICATIONS FOR CONSTRUCTION.
- PAVING MATERIAL LOCATIONS TO BE COORDINATED WITH USGS AND ARE TO BE DETERMINED.

DATE ISSUED: 6/28/2024

DESIGNED BY: [Signature]

DRAWN BY: [Signature]

DATE: 6/28/2024

PROJECT: VM1935

DRAWING NO.

SHEET NO. L-101

VIKA MARYLAND, LLC
20251 Century Blvd., Suite 400
Germantown, MD 20854
301.916.4100 | vika.com
Our Site Set on the Future.

PREPARED FOR:
RK HOMES ASSOCIATES LLC
4800 HAMPDEN LANE
SUITE 300
BETHESDA, MD 20814
301.634.8600
CONTACT: JASON SERENO

DESIGN CONSULTANTS:
PLANNER, CIVIL ENGINEER
VIKA MARYLAND, LLC
20251 CENTURY BOULEVARD
SUITE 400
GERMANTOWN, MD, 20874
301.916.4100
CONTACT: JEFF AMATEAU, P.E.

LANDSCAPE ARCHITECT
LAND DESIGN, INC.
208 SOUTH RYTON STREET
ALEXANDRIA, VA 22314
703.548.7784
CONTACT: GABRIELA CANAMAL, PLA

ARCHITECT
GTM ARCHITECTS
7755 OLD GEORGETOWN ROAD
BETHESDA, MD 20814
202.333.2000
CONTACT: JEFF WHITMAN

REVISIONS	DATE
SUBMISSION	8/16/24

ROCKSHIRE
PARCEL 'A'
PLAT NO. 11598
4TH ELECTION DISTRICT
MONTGOMERY COUNTY,
MARYLAND
WSSC GRID: 218NW09
TAX MAP: FR62

MATERIALS
PLAN

STP2024-00493
PROFESSIONAL SEAL



08/15/2024
NOT FOR CONSTRUCTION
THIS DRAWING IS THE PROPERTY OF THE ENGINEER AND IS NOT TO BE REPRODUCED OR TRANSMITTED IN ANY FORM OR BY ANY MEANS, ELECTRONIC OR MECHANICAL, INCLUDING PHOTOCOPYING, RECORDING, OR BY ANY INFORMATION STORAGE AND RETRIEVAL SYSTEM. ANY REPRODUCTION OR TRANSMISSION OF THIS DRAWING WITHOUT THE WRITTEN PERMISSION OF THE ENGINEER IS STRICTLY PROHIBITED. FOR ANY PARTIAL, IN AND OUTSIDE, REPRODUCTION FROM THIS DRAWING, THE USER SHALL BE RESPONSIBLE FOR OBTAINING THE NECESSARY PERMISSIONS FROM THE ENGINEER. ANY REPRODUCTION OR TRANSMISSION OF THIS DRAWING WITHOUT THE WRITTEN PERMISSION OF THE ENGINEER IS STRICTLY PROHIBITED.

DRAWN BY: [Signature]
DESIGNED BY: [Signature]
DATE ISSUED: 6/28/2024
PROJECT: VM1935
DRAWING NO.
SHEET NO. L-101

FOR LOCATION OF UTILITIES CALL
8-1-1 or 1-800-257-7777 OR LOG ON TO
www.c811.com or http://www.dco.state.md.us
48 HOURS IN ADVANCE OF ANY
WORK IN THIS VICINITY.

This document must comply with all applicable laws, regulations, and standards, including but not limited to the Maryland Uniform Land Use Review Procedure Act, the Maryland Environmental and Planning Act, and the Maryland Public Works Act. The user of this document is responsible for ensuring that it is used in accordance with the applicable laws, regulations, and standards.

LARGE: L-101, Printed by: mbarry

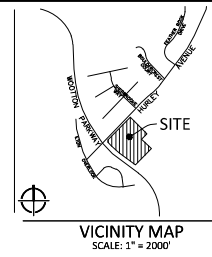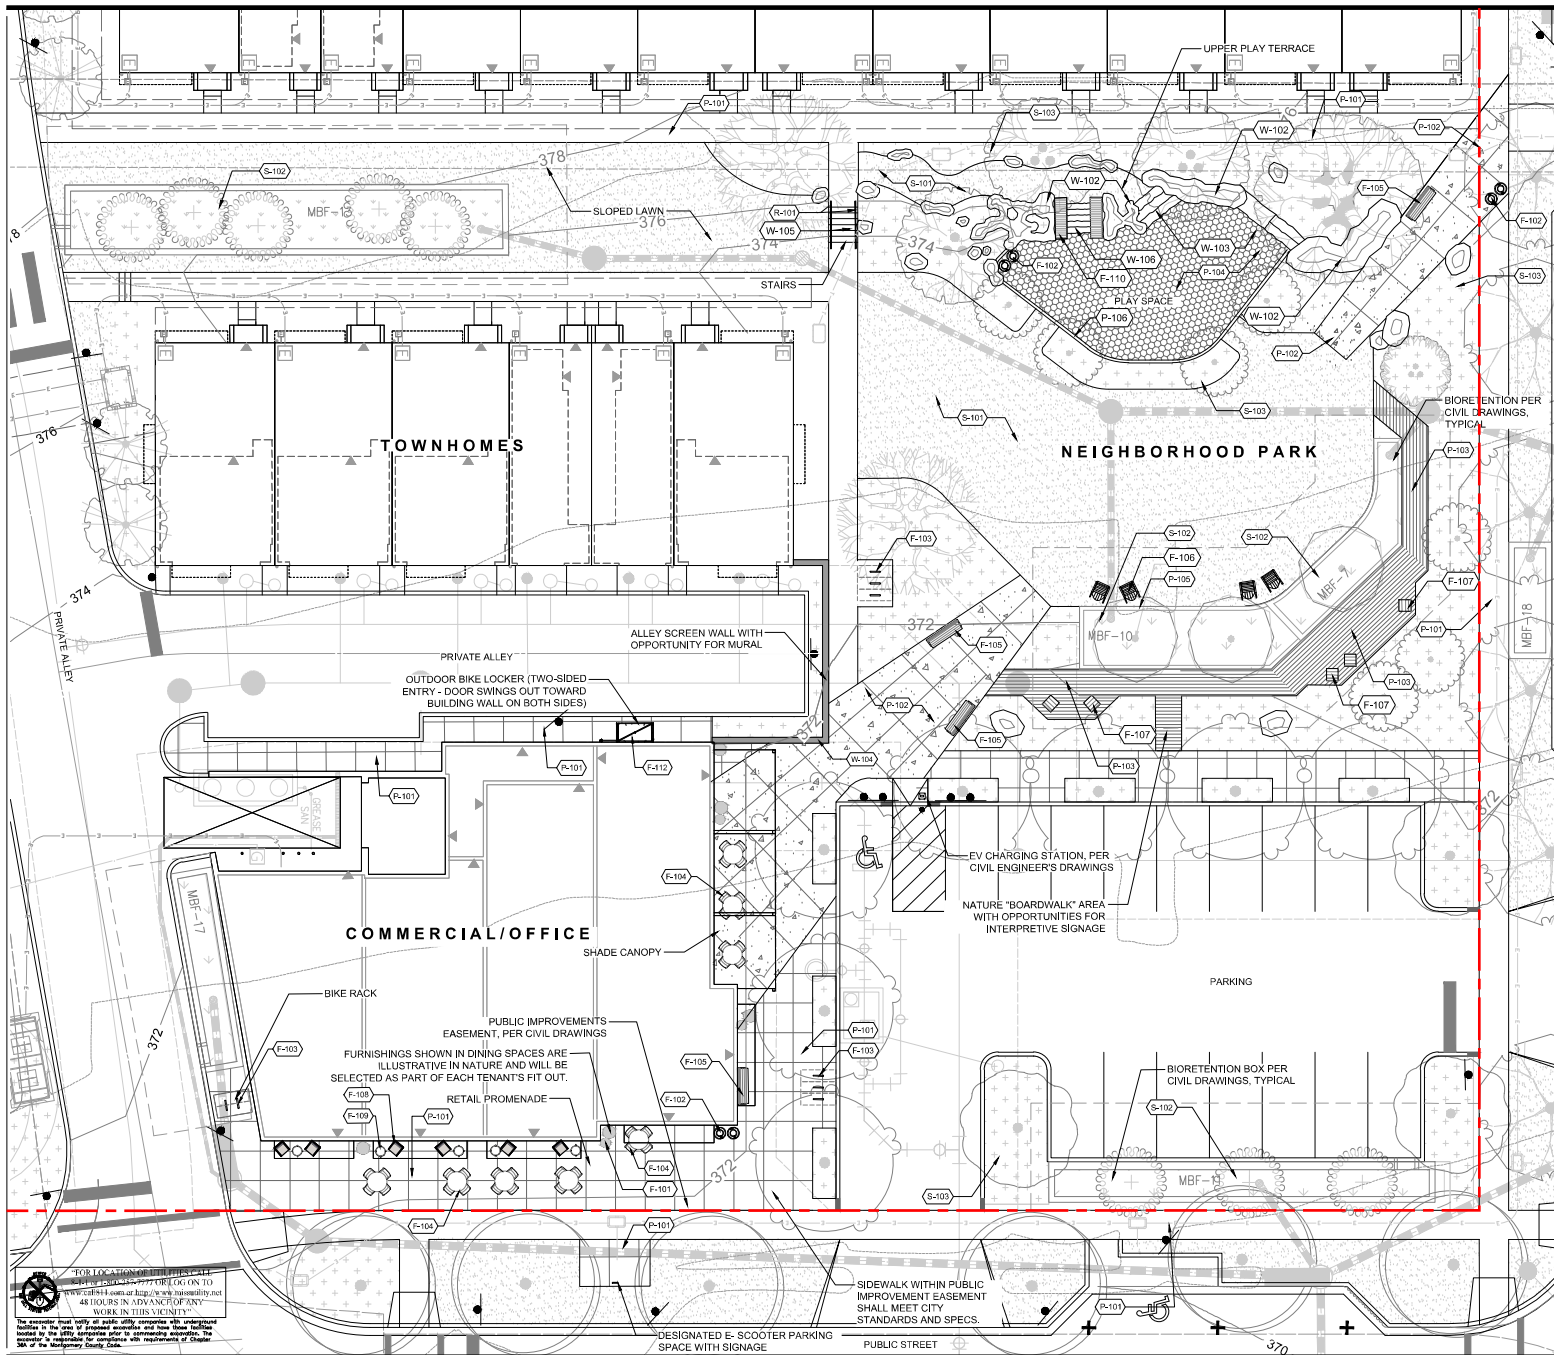

REFERENCE NOTES SCHEDULE

SYMBOL	ITEM DESCRIPTION	DETAIL
(C-101)	CONTAINER PLANTS	11-105
(C-102)	TRASH AND RECYCLING RECEPTACLE	21-105
(C-103)	BIKE RACK	31-105
(C-104)	DINING TABLES AND CHAIRS	41-105
(C-105)	BENCH WITH BACK	51-105
(C-106)	ADDITIONAL CHAIR	61-105
(C-107)	LOUNGE SEAT	71-105
(C-108)	MOVABLE DINING CHAIR	81-105
(C-109)	MOVABLE DINING TABLE	91-105
(C-110)	PLAY FEATURES	11-104
(C-111)	USPS MAILBOX UNIT	11-108
(C-112)	OUTDOOR BIKE LOCKER	11-108
(C-113)	PAVING AND CURB	DETAIL
(C-114)	PAVING TYPE 1	11-103
(C-115)	PAVING TYPE 2	21-103
(C-116)	PAVING TYPE 3	31-103
(C-117)	PAVING TYPE 4	41-103
(C-118)	LANDSCAPE CURB	51-103
(C-119)	FLUSH CURB	61-103
(C-120)	RAILING AND FENCE	DETAIL
(C-121)	STANDARD PEDESTRIAN STAIR HANDRAIL	N/A
(C-122)	SOIL	DETAIL
(C-123)	LAWN OR ARTIFICIAL TURF (TO BE DETERMINED)	N/A
(C-124)	BIORETENTION	PER CIVIL ENGINEER'S DRAWINGS
(C-125)	PLANT BED	N/A
(C-126)	WALLS AND STAIRS	DETAIL
(C-127)	RETAINING WALL	21-104
(C-128)	WALL TYPE 1 - BOULDER SCRUBBLE OR SIMILAR	11-104
(C-129)	SEAT BACK STAIRS OR SIMILAR	11-104
(C-130)	SCREEN WALL	N/A
(C-131)	STANDARD STAIRS	N/A
(C-132)	PLAYGROUND STAIRS	31-104

LANDSCAPE ARCHITECT
LAND DESIGN, INC.
200 SOUTH PLYMOUTH STREET
ALEXANDRIA, VA 22314
703.548.7784
CONTACT: GABRIELA CANAMAR, P.L.A.

ARCHITECT
GTM ARCHITECTS
7733 OLD GEORGETOWN ROAD
BETHESDA, MD 20814
202.333.2000
CONTACT: JEFF WHITMAN

REVISIONS	DATE
RESUBMISSION	8/15/24

ROCKSHIRE
PARCEL 'A'
PLAT NO. 11598
4TH ELECTION DISTRICT
MONTGOMERY COUNTY,
MARYLAND
WSSC GRID: 218NW09
TAX MAP: FR62

MATERIALS
PLAN
ENLARGEMENT

STP2024-00493
PROFESSIONAL SEAL



NOT FOR CONSTRUCTION

THIS PLAN IS A PRELIMINARY DESIGN AND NOT FOR CONSTRUCTION. IT IS THE RESPONSIBILITY OF THE CLIENT TO OBTAIN ALL NECESSARY PERMITS AND APPROVALS FROM THE APPROPRIATE AGENCIES. THE CLIENT SHALL BE RESPONSIBLE FOR OBTAINING ALL NECESSARY PERMITS AND APPROVALS FROM THE APPROPRIATE AGENCIES. THE CLIENT SHALL BE RESPONSIBLE FOR OBTAINING ALL NECESSARY PERMITS AND APPROVALS FROM THE APPROPRIATE AGENCIES.

DRAWN BY: JSC/SLA
DESIGNED BY: JSC/SLA
DATE ISSUED: 6/3/2024
PROJECT: VM1935
DRAWING: N/A

SHEET NO. L-102

FOR LOCATION OF UTILITIES ONLY
SEE PLANS L-101 THROUGH L-104 FOR
48" TRENCHES IN ADVANCE OF ANY
WORK IN THIS VICINITY

THESE PLANS WERE PREPARED BY THE ARCHITECT AND LANDSCAPE ARCHITECT FOR THE CLIENT. THE CLIENT SHALL BE RESPONSIBLE FOR OBTAINING ALL NECESSARY PERMITS AND APPROVALS FROM THE APPROPRIATE AGENCIES. THE CLIENT SHALL BE RESPONSIBLE FOR OBTAINING ALL NECESSARY PERMITS AND APPROVALS FROM THE APPROPRIATE AGENCIES.

- NOTE
- THIS IS A PRELIMINARY DESIGN AND NOT FOR CONSTRUCTION. IT IS THE RESPONSIBILITY OF THE CLIENT TO OBTAIN ALL NECESSARY PERMITS AND APPROVALS FROM THE APPROPRIATE AGENCIES. THE CLIENT SHALL BE RESPONSIBLE FOR OBTAINING ALL NECESSARY PERMITS AND APPROVALS FROM THE APPROPRIATE AGENCIES.
 - SEE PLANS L-101 THROUGH L-104 FOR 48" TRENCHES IN ADVANCE OF ANY WORK IN THIS VICINITY.
 - THESE PLANS WERE PREPARED BY THE ARCHITECT AND LANDSCAPE ARCHITECT FOR THE CLIENT. THE CLIENT SHALL BE RESPONSIBLE FOR OBTAINING ALL NECESSARY PERMITS AND APPROVALS FROM THE APPROPRIATE AGENCIES. THE CLIENT SHALL BE RESPONSIBLE FOR OBTAINING ALL NECESSARY PERMITS AND APPROVALS FROM THE APPROPRIATE AGENCIES.



Graphic Title Block & Project Information
August 26, 2024