


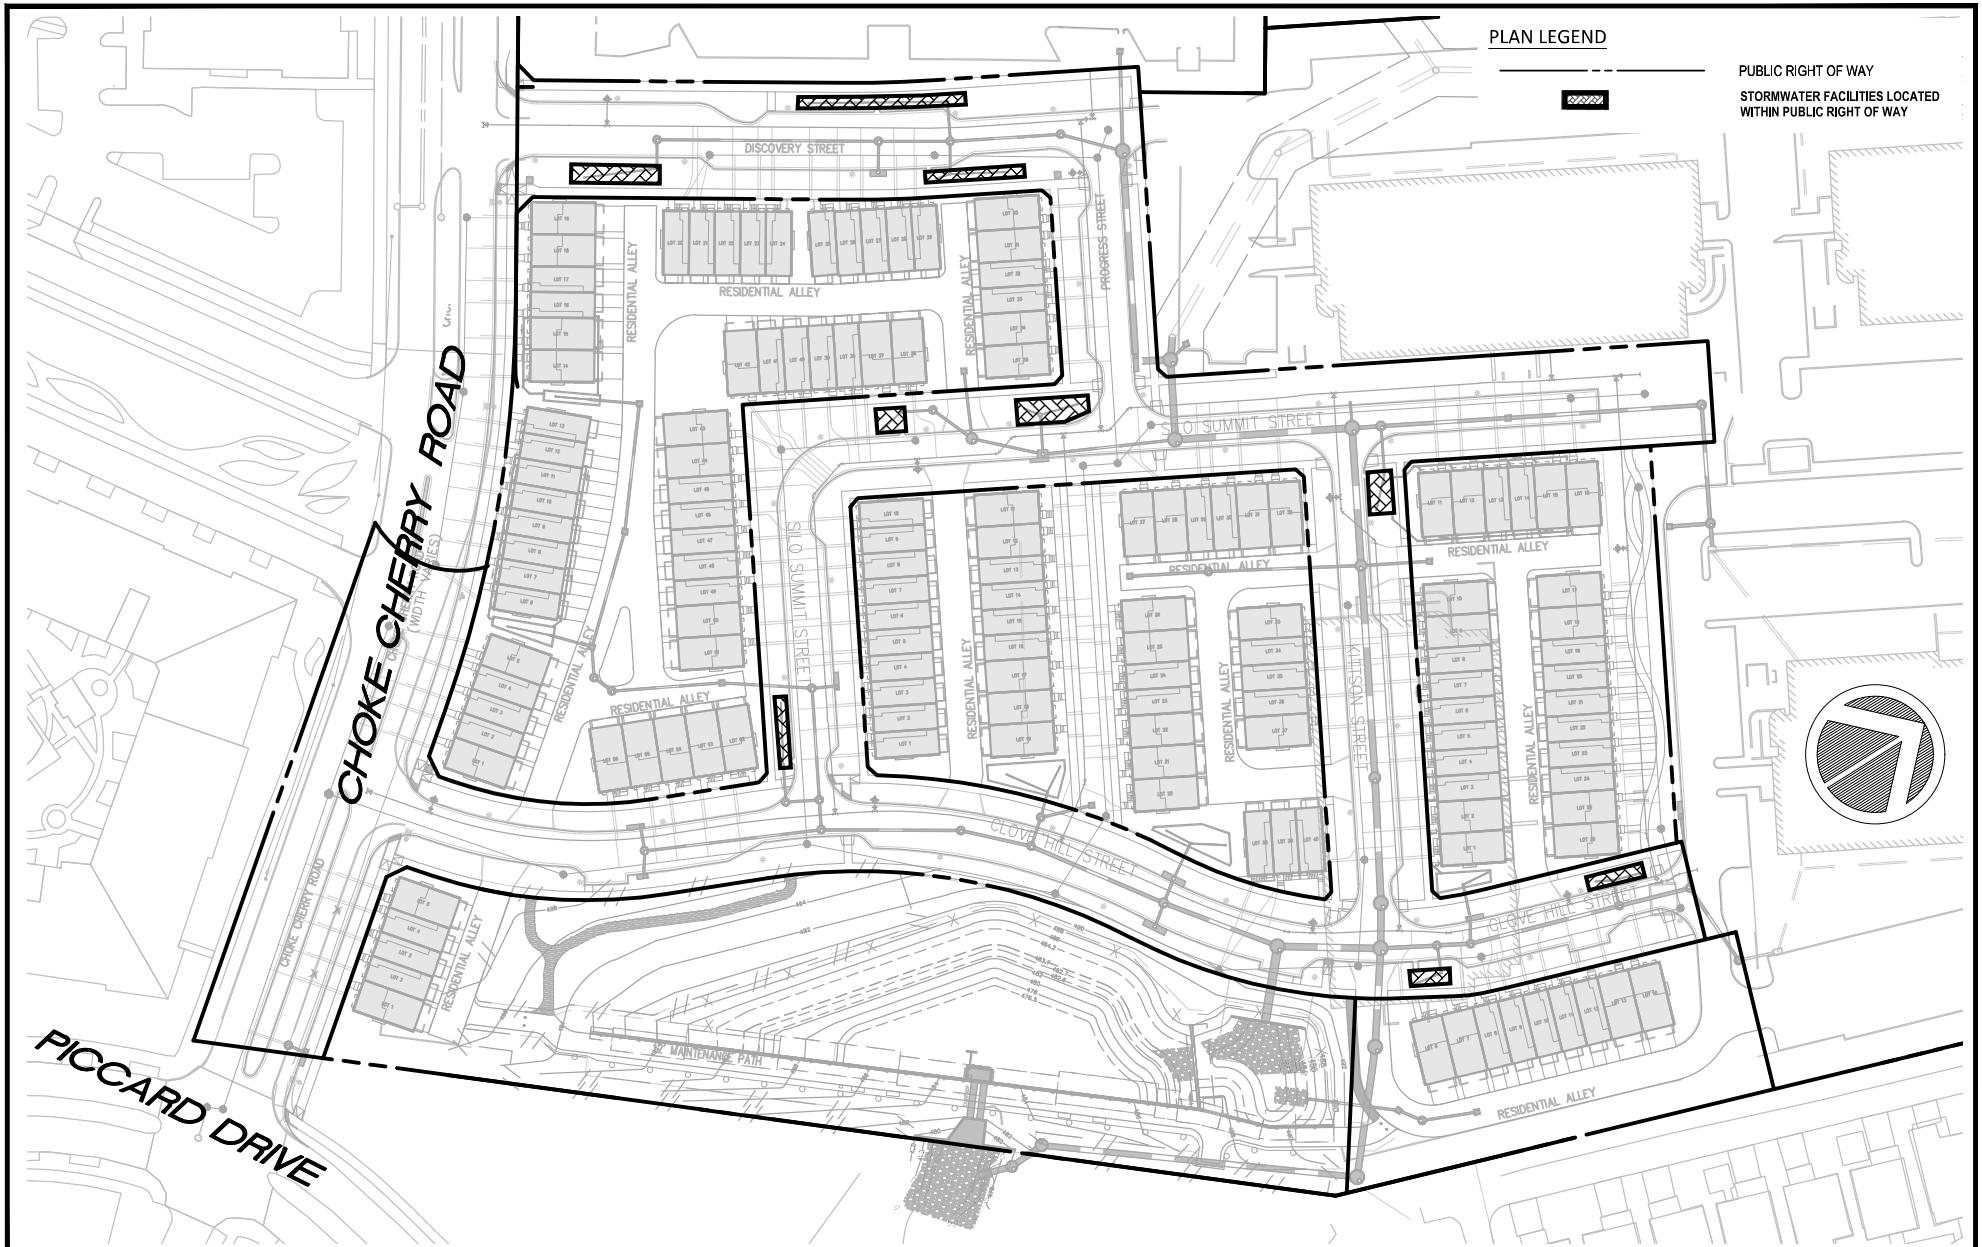

PLAN LEGEND

PUBLIC RIGHT OF WAY
STORMWATER FACILITIES LOCATED
WITHIN PUBLIC RIGHT OF WAY

THE INFORMATION, DESIGN AND CONTENT OF THESE DRAWINGS OR DOCUMENTS ARE PROPRIETARY TO VIKA MARYLAND, LLC AND CONSTITUTE ITS PROPRIETARY INTELLECTUAL PROPERTY. THESE DRAWINGS AND/OR DOCUMENTS MUST NOT BE FORWARDED, SHARED, COPIED, DIGITALLY CONVERTED, MODIFIED OR USED FOR ANY PURPOSE, IN ANY FORMAT, WITHOUT PRIOR WRITTEN AUTHORIZATION FROM VIKA MARYLAND, LLC. VIOLATIONS MAY RESULT IN PROSECUTION. ONLY APPROVED, SIGNED AND SEALED PLANS OR DRAWINGS MAY BE UTILIZED FOR CONSTRUCTION PURPOSES. © 2019 VIKA MARYLAND, LLC

SHADY GROVE NEIGHBORHOOD CENTER EXHIBIT STORMWATER MANAGEMENT FACILITIES IN PUBLIC ROW



VIKA MARYLAND, LLC

20251 Century Blvd., Suite 400

Germantown, MD 20874

301.916.4100 | vika.com

Our Site Set on the Future.

4041 Powder Mill Rd., Suite 215

Beltsville, MD 20705

240.848.7433 | vika.com

DRAWN BY:	JSL
DESIGNED BY:	
DATE ISSUED:	10/27/2025
PROJECT No.	VM50554S
SHEET No.	1 OF 1