
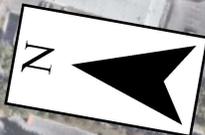
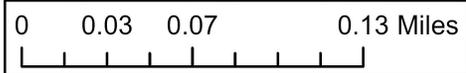


# LWCF Phase 2 Site Plan

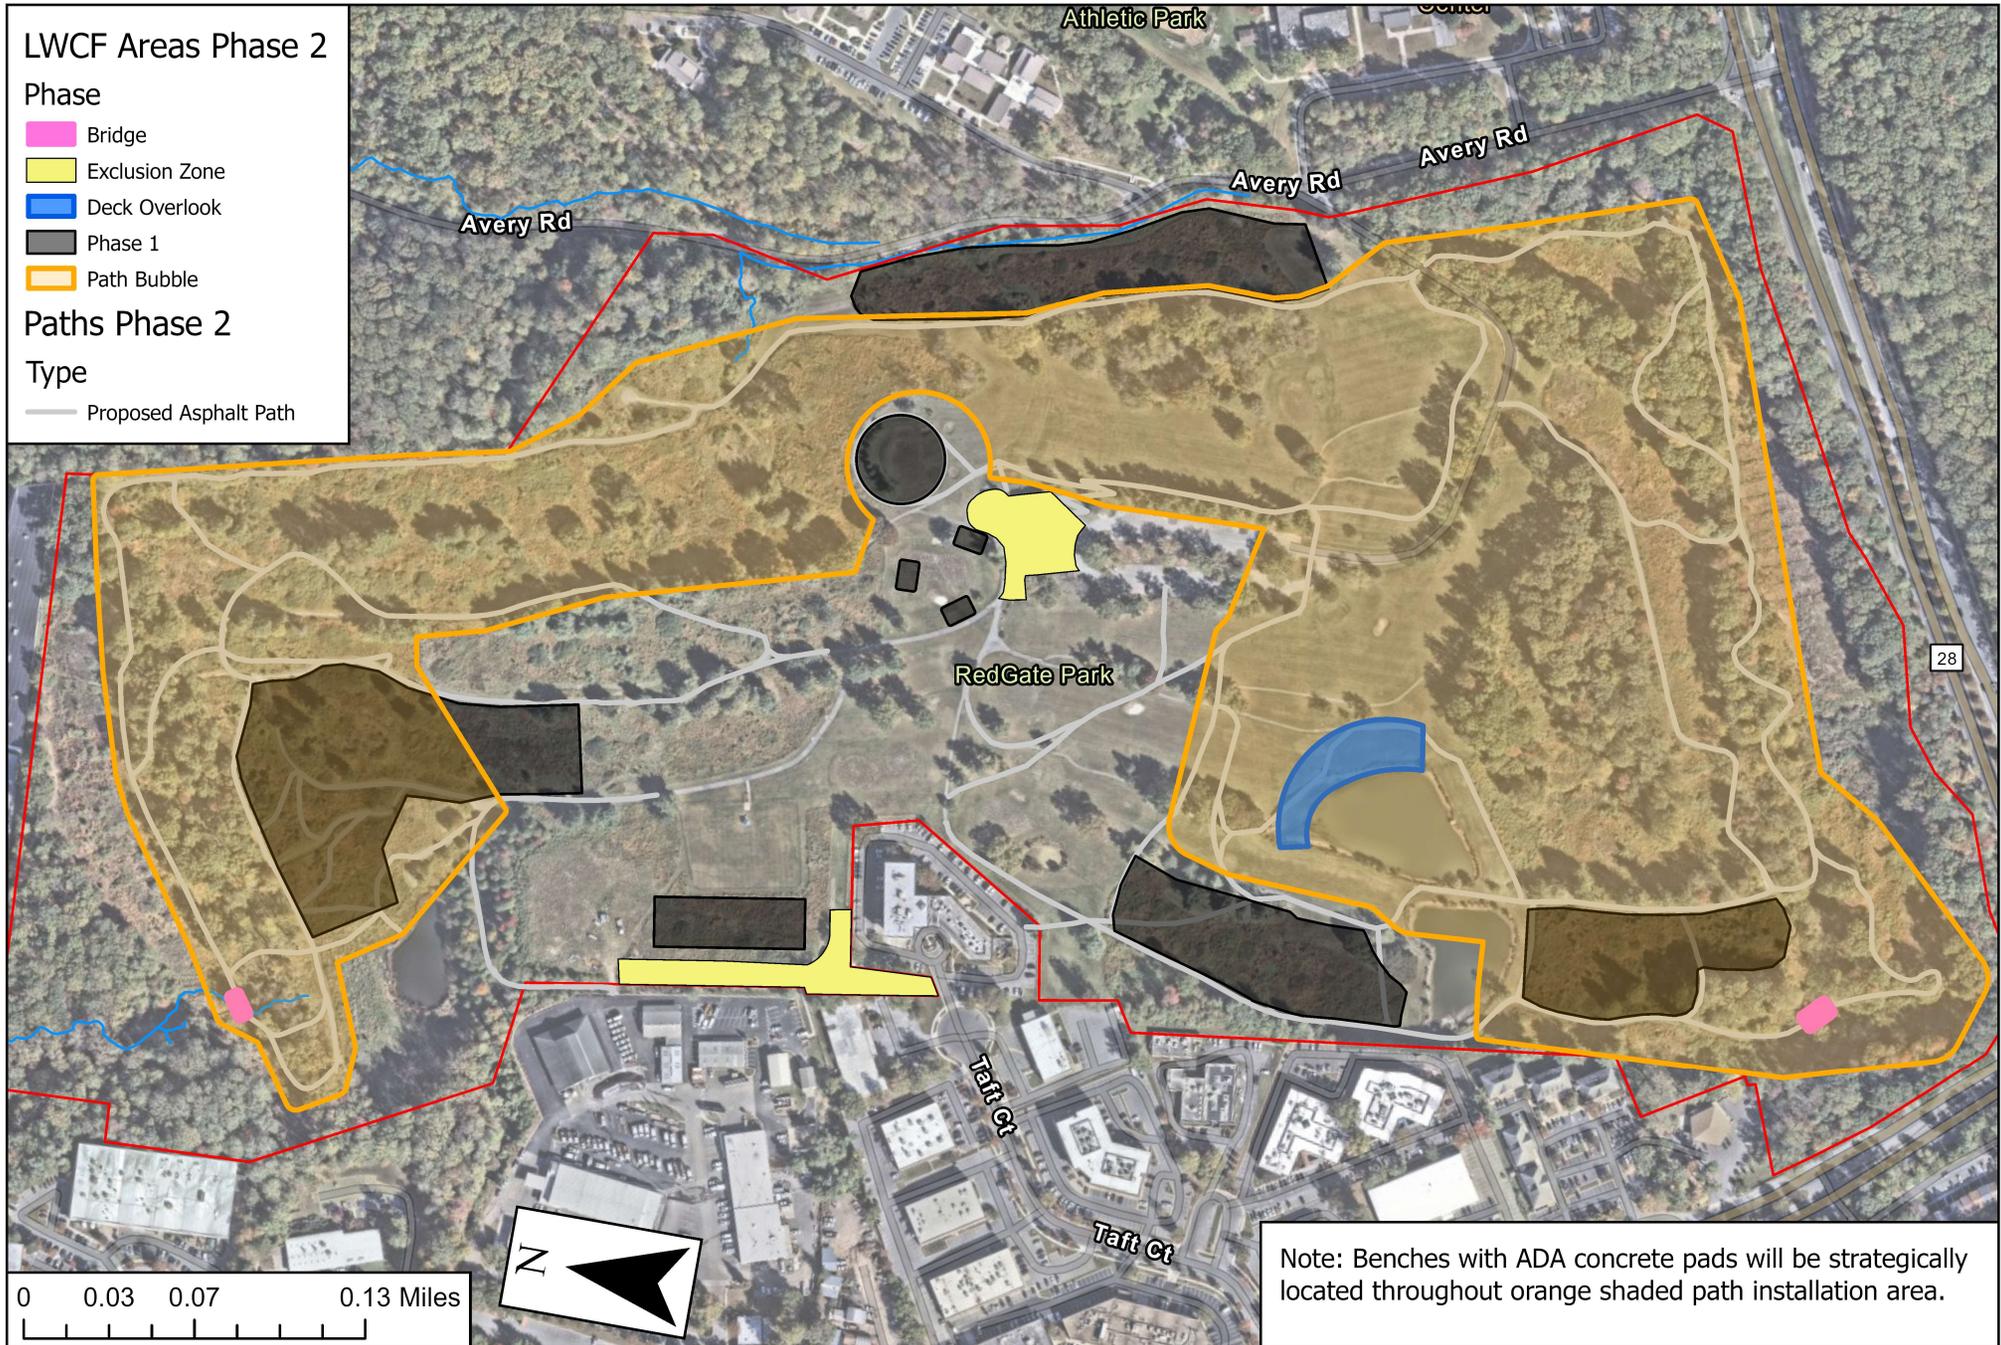

Note: Benches with ADA concrete pads will be strategically located throughout orange shaded path installation area.