


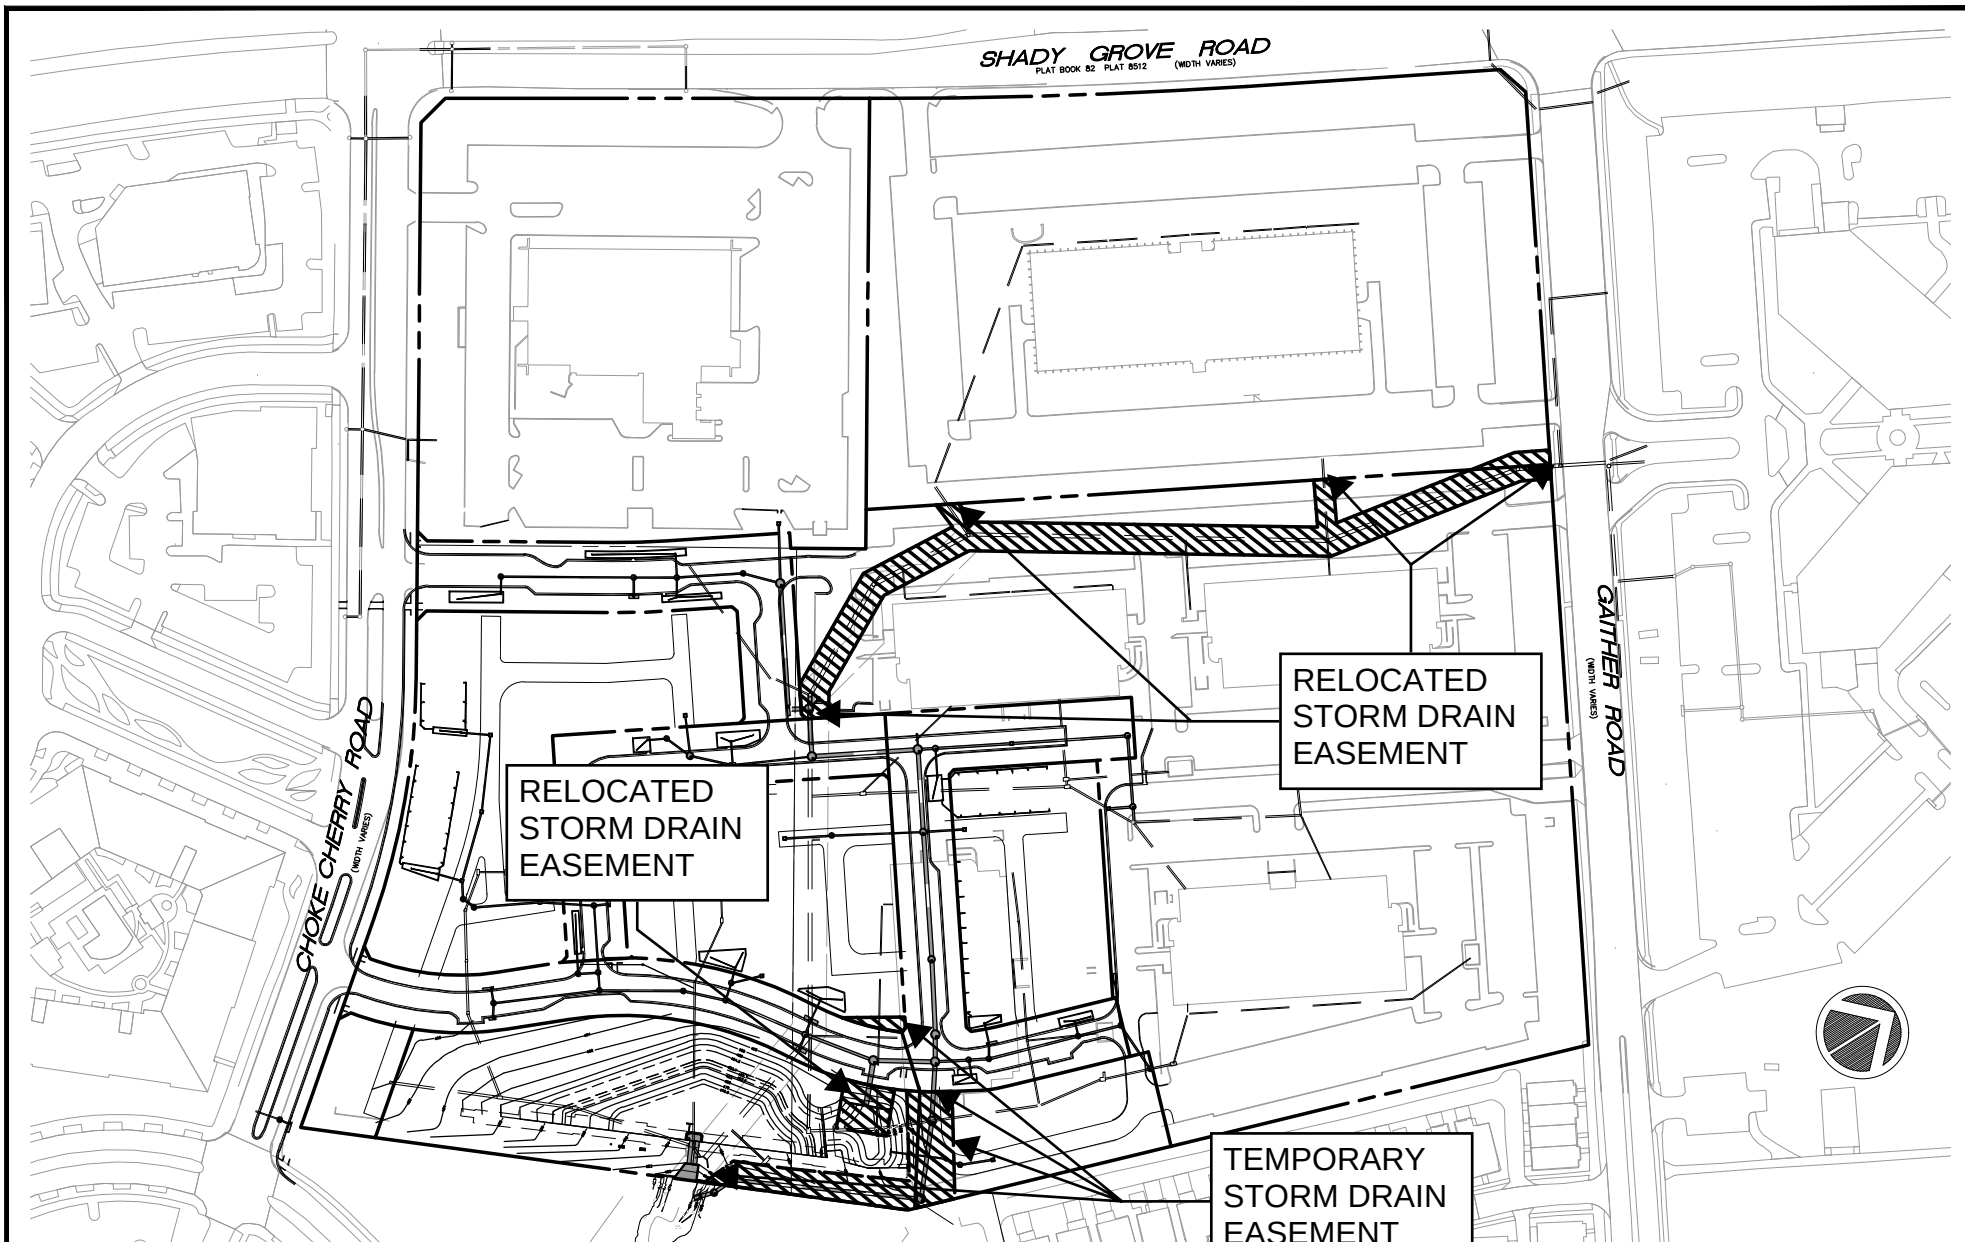

THE INFORMATION, DESIGN AND CONTENT OF THESE DRAWINGS OR DOCUMENTS ARE PROPRIETARY TO VIKA MARYLAND, LLC AND CONSTITUTE ITS PROPRIETARY INTELLECTUAL PROPERTY. THESE DRAWINGS AND/OR DOCUMENTS MUST NOT BE FORWARDED, SHARED, COPIED, DIGITALLY CONVERTED, MODIFIED OR USED FOR ANY PURPOSE, IN ANY FORMAT, WITHOUT PRIOR WRITTEN AUTHORIZATION FROM VIKA MARYLAND, LLC. VIOLATIONS MAY RESULT IN PROSECUTION. ONLY APPROVED, SIGNED AND SEALED PLANS OR DRAWINGS MAY BE UTILIZED FOR CONSTRUCTION PURPOSES. © 2019 VIKA MARYLAND, LLC

SHADY GROVE NEIGHBORHOOD CENTER

EXHIBIT
PROPOSED RELOCATED AND TEMPORARY STORM DRAIN
EASEMENT



VIKA MARYLAND, LLC

20251 Century Blvd., Suite 400
Germantown, MD 20874
301.916.4100 | vika.com

4041 Powder Mill Rd., Suite 215
Beltsville, MD 20705
240.848.7433 | vika.com

Our Site Set on the Future.

DRAWN BY:	JSL
DESIGNED BY:	
DATE ISSUED:	10/27/2025
PROJECT No.	VM50554S
SHEET No.	1 OF 1