


SHADY GROVE ROAD

PLAT BOOK 82 PLAT 8512 (WIDTH VARIES)

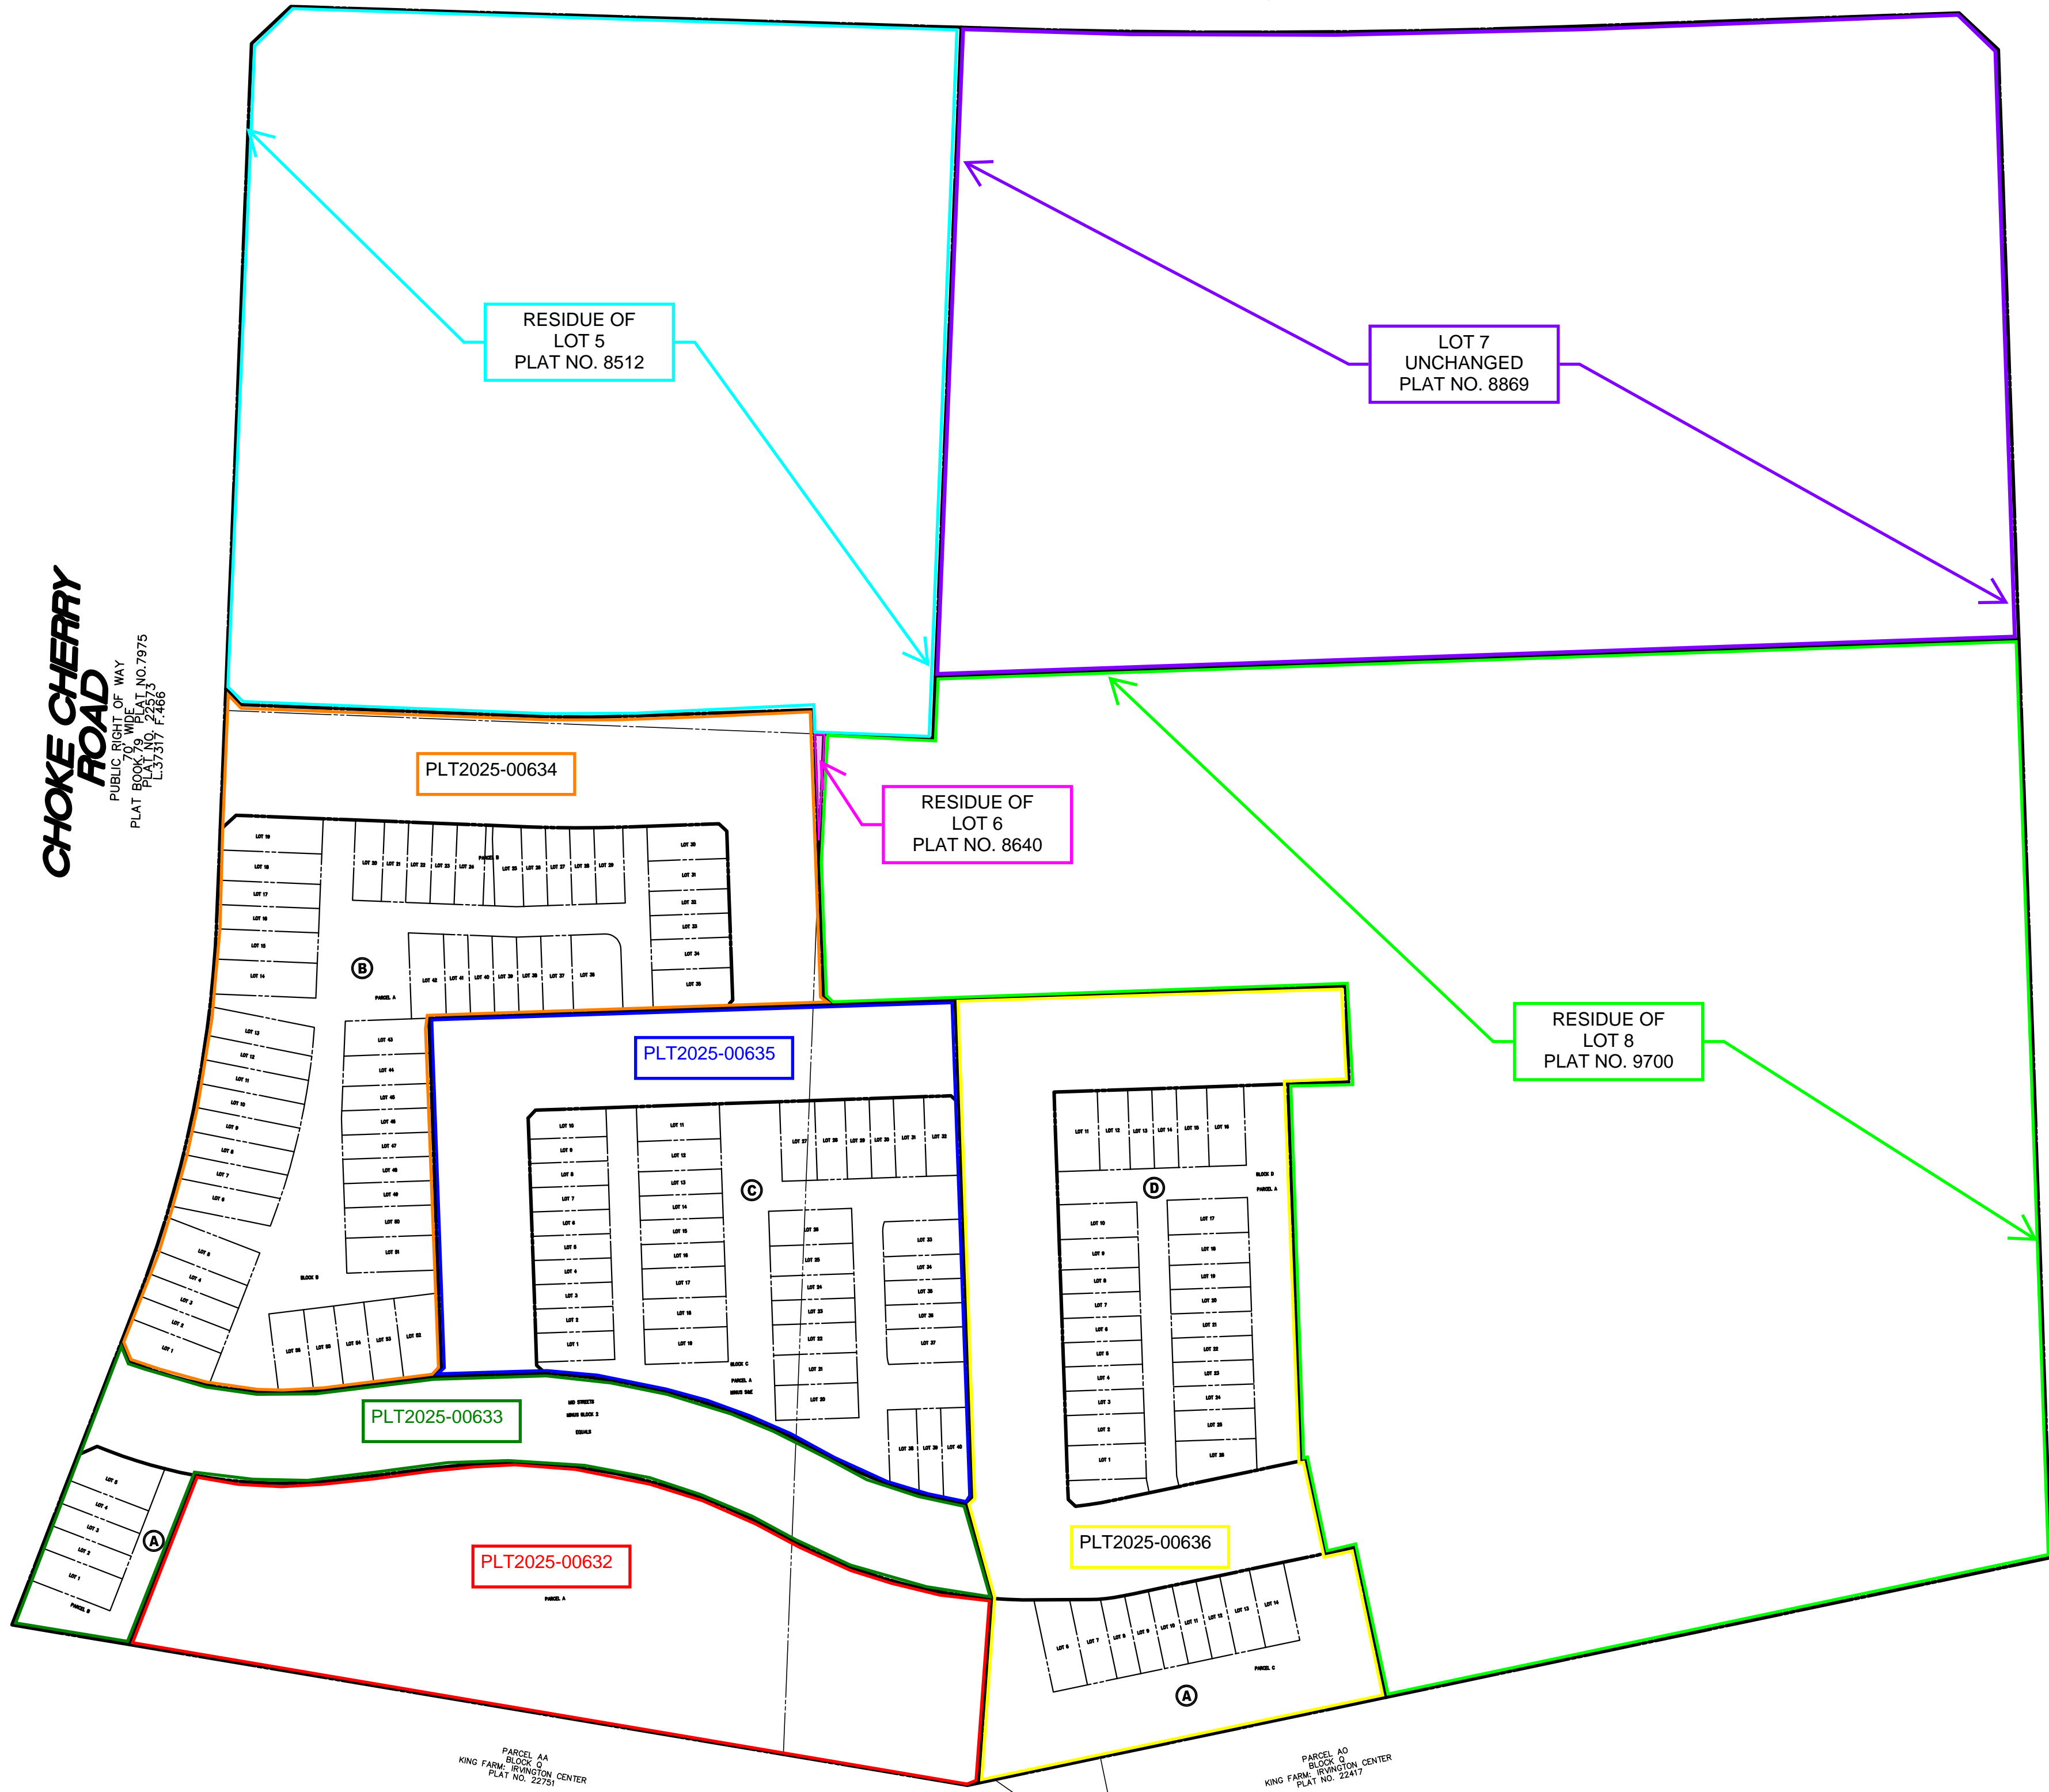

RESIDUE OF
LOT 5
PLAT NO. 8512

LOT 7
UNCHANGED
PLAT NO. 8869

PLT2025-00634

RESIDUE OF
LOT 6
PLAT NO. 8640

PLT2025-00635

RESIDUE OF
LOT 8
PLAT NO. 9700

PLT2025-00633

PLT2025-00632

PLT2025-00636

PARCEL AA
BLOCK G
KING FARM - IRVINGTON CENTER
PLAT NO. 22751

PARCEL BB
BLOCK G
KING FARM - IRVINGTON CENTER
PLAT NO. 22896

PARCEL AD
BLOCK G
KING FARM - IRVINGTON CENTER
PLAT NO. 22417